

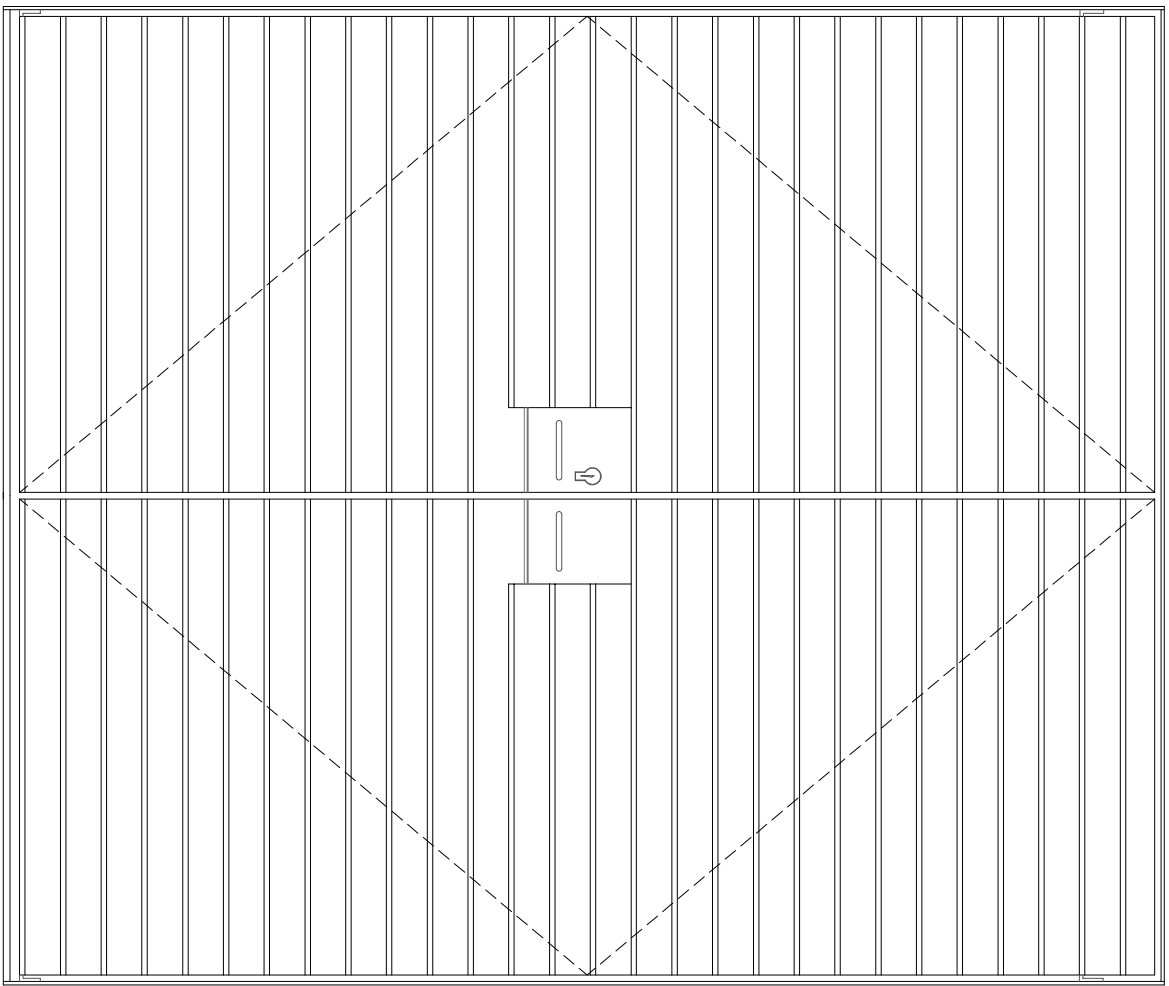


Product Information Sheet
KW100Z Double Louvre Doors


Kingfisher
Louvre Systems

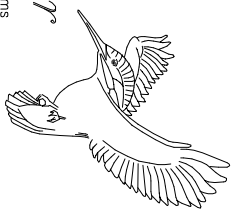


Front elevation
Standard size = 1800mm wide x 2136mm high

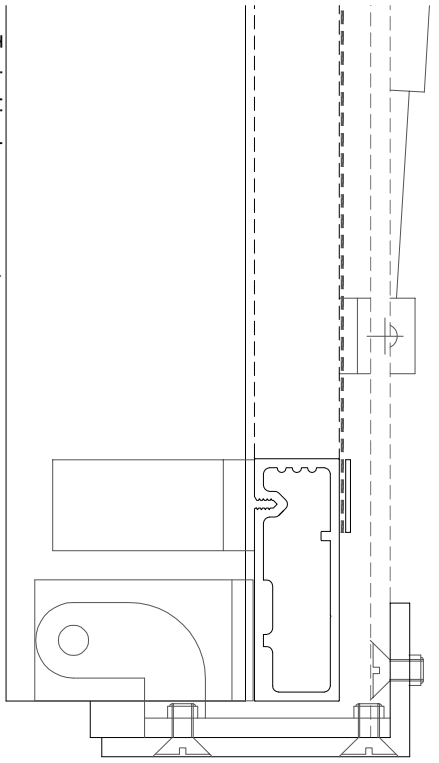

Typical jamb arrangement

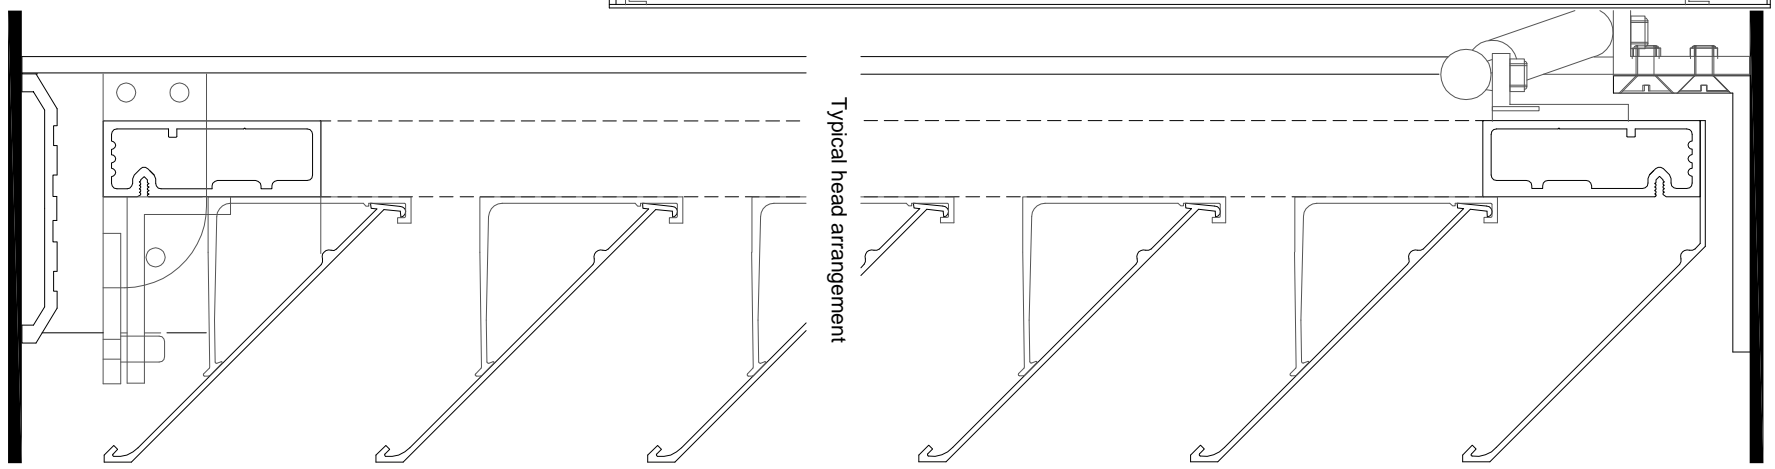

Typical head arrangement

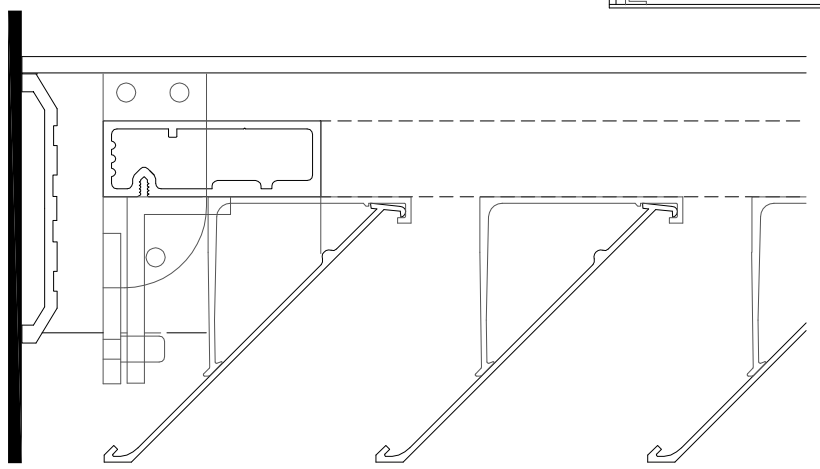

Typical sill arrangement